

下地必要位置

※施工方法、構成およびサイズに、

壁

側板

受木 (現調)


扉

20

エンドフィラー

(エンドフィラー横使い納め)

Technical drawing of a rectangular box. The overall width is 1248.8. The overall height is 270. The internal height is 245. The box is divided into three sections by two vertical dividers. The top section is shaded gray. The bottom section is divided into three rounded rectangular compartments. The drawing includes labels A, B, A', and B' indicating specific points or sections. A dimension of 80 is shown on the right side, likely indicating the thickness of the box wall or a specific offset.

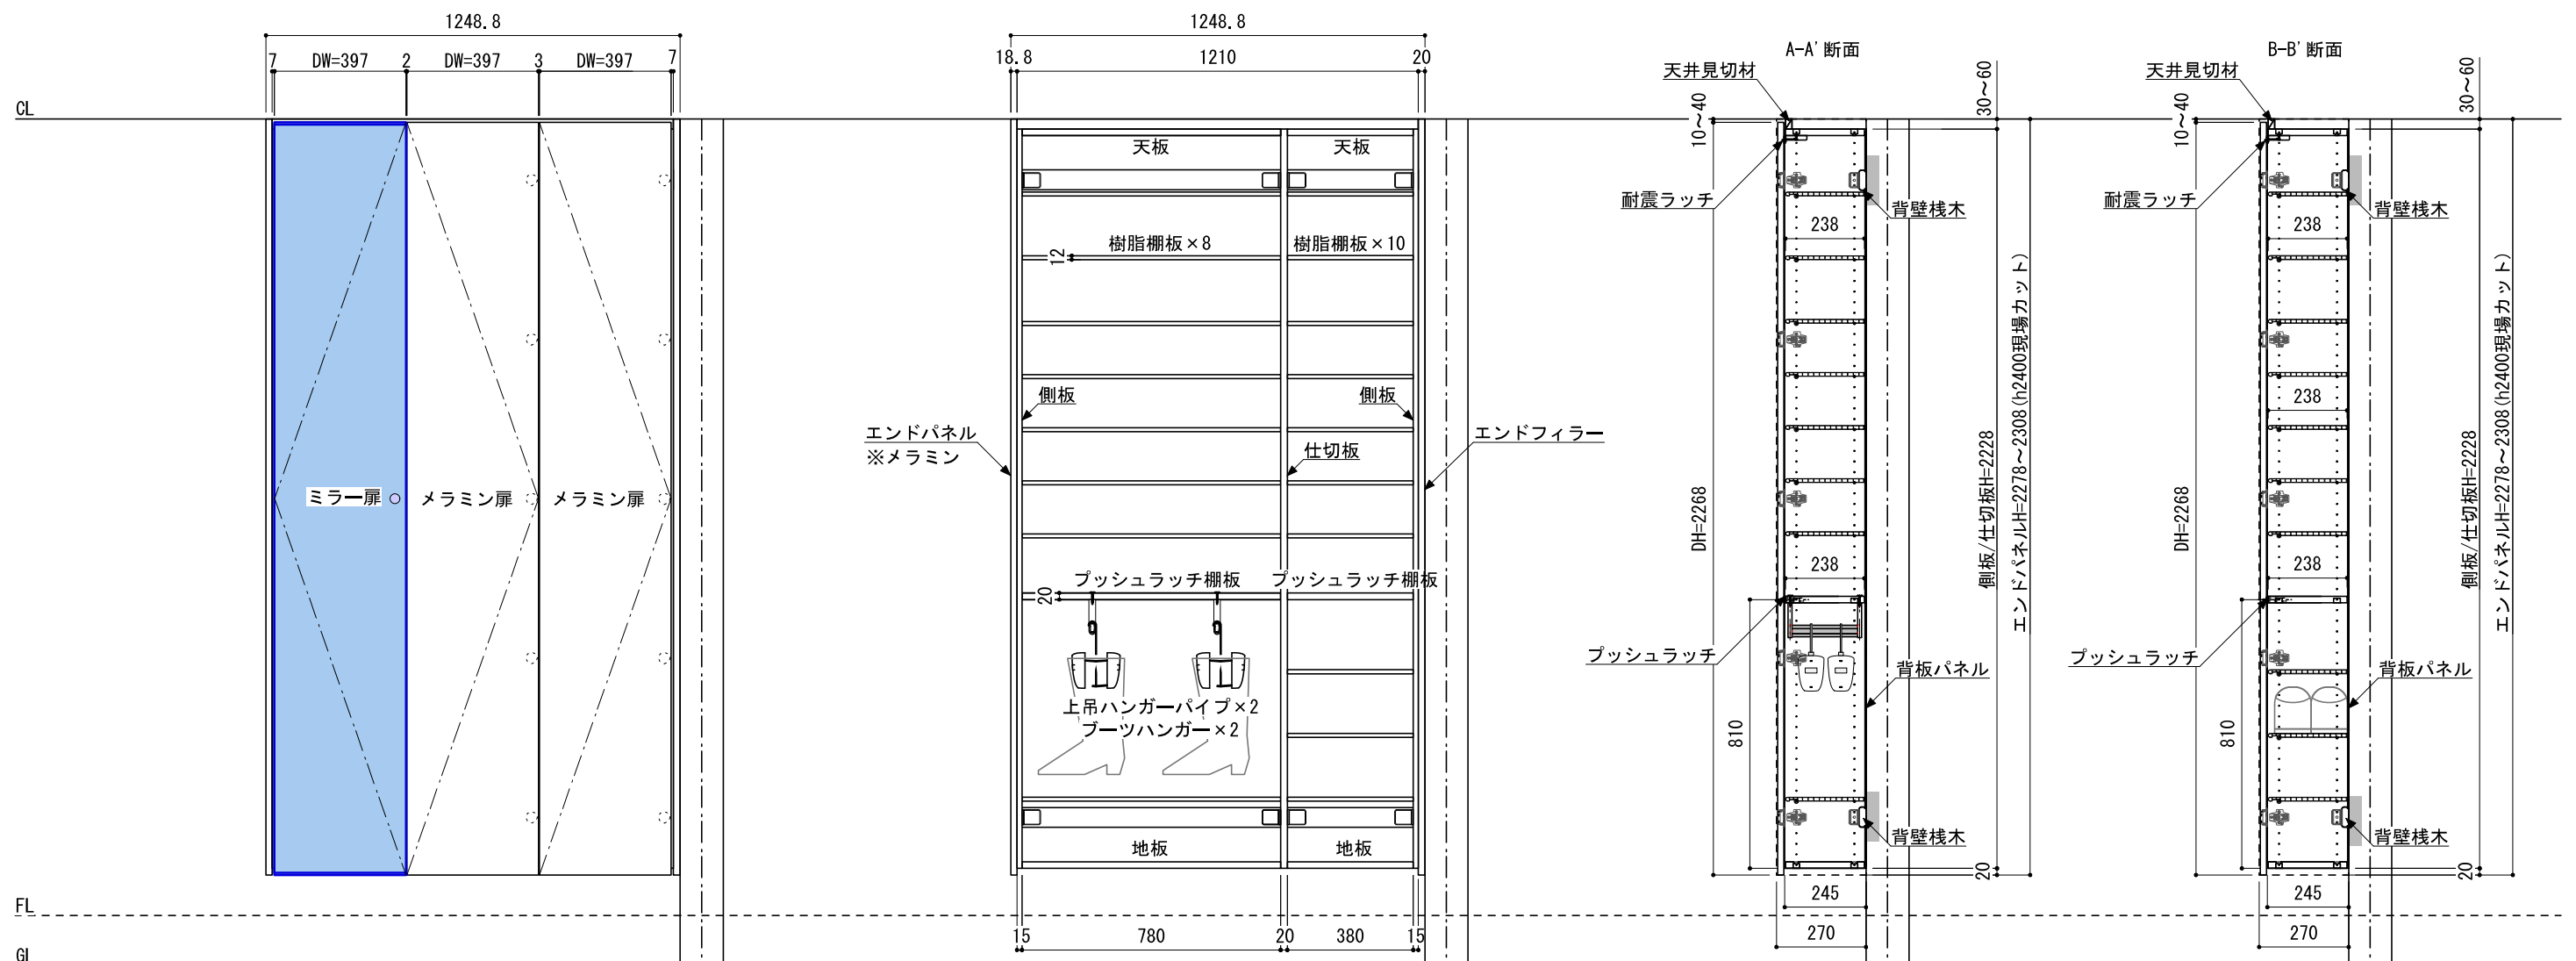

南海プライウッド株式会社

商品名

玄関収納【エントレージ】

プラン名

1.5 D2-2 ミラー×1、メラミン×2
片側オフン

作成日

2016年7月1日

縮尺

1/20