

下地必要位置

※施工方法、構成およびサイズにより、お見積もり価格が変わります。

壁

側板

受木(現調)


扉

20

エンドフィラー

(エンドフィラー横使い納め)

Technical drawing of a rectangular structure, likely a cross-section of a building component. The drawing shows a central rectangular area with a grid of rounded rectangular openings. The overall width is labeled as 1648.8. The overall height is labeled as 270. The height of the central opening area is labeled as 245. The height of the bottom section is labeled as 80. The drawing includes labels A, B, A', and B' indicating specific points or sections. Dashed lines indicate the internal structure and the position of the openings.

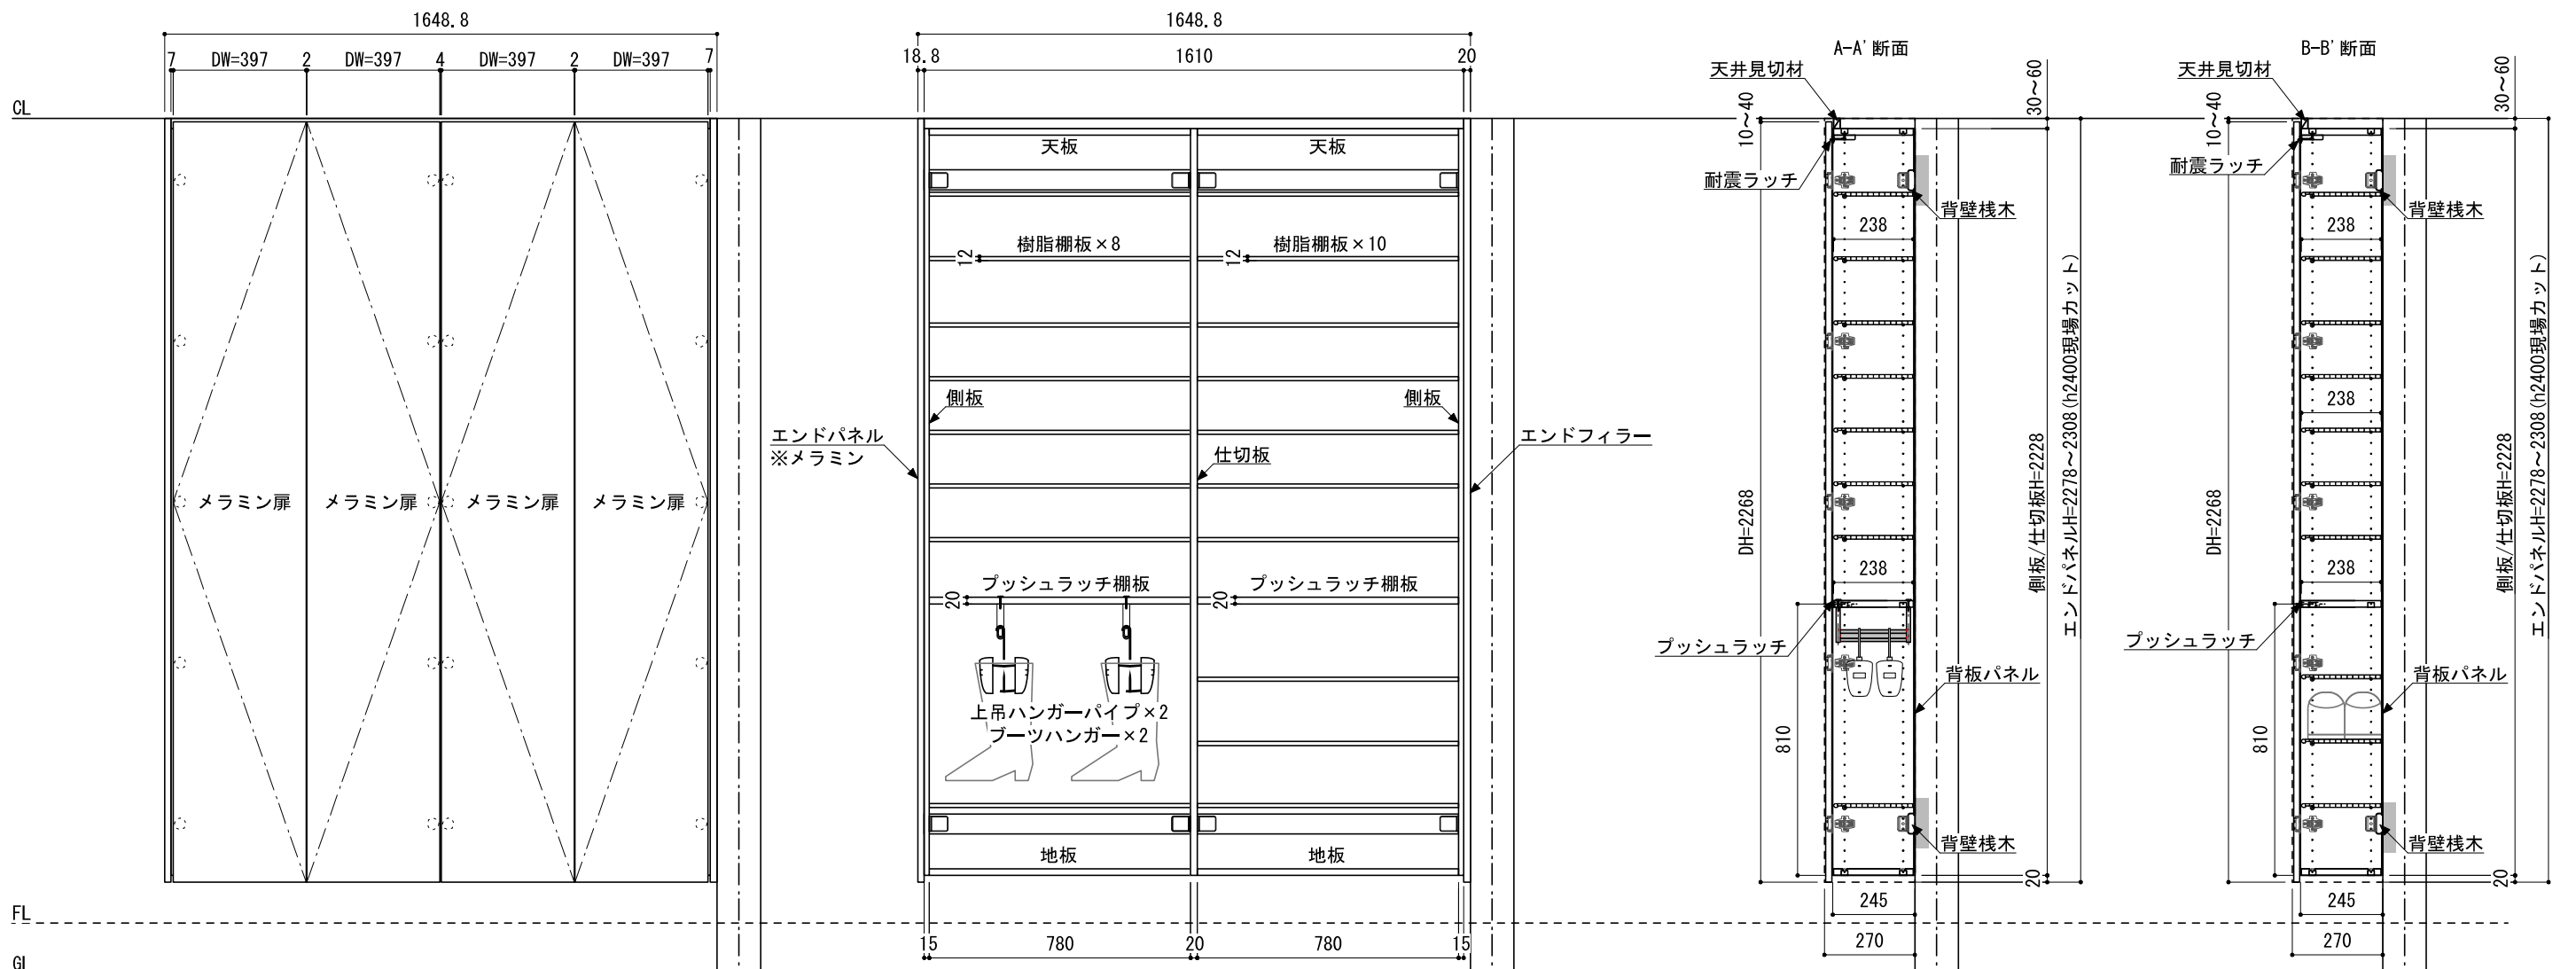

南海プライウッド株式会社

商品名

玄関収納【エントレージ】

プラン名

2.0 D2-2 メラミン×4 片側オープン

作成日

2016年7月1日

縮尺

1/20