


下地必要位置

※施工方法、構成およびサイズにより、お見積もり価格が変わります。

Technical drawing of a rectangular structure, likely a cross-section of a building component. The drawing shows a central rectangular area divided into four compartments by vertical lines. The overall width is dimensioned as 1247.6. The overall height is dimensioned as 270. The height of the central rectangular area is dimensioned as 245. The drawing includes a horizontal dashed line and a vertical dashed line. The vertical dashed line is labeled A and A' at the top and bottom respectively. The horizontal dashed line is labeled B and B' at the left and right respectively. The drawing also shows a series of curved lines at the bottom, possibly representing a foundation or a base.

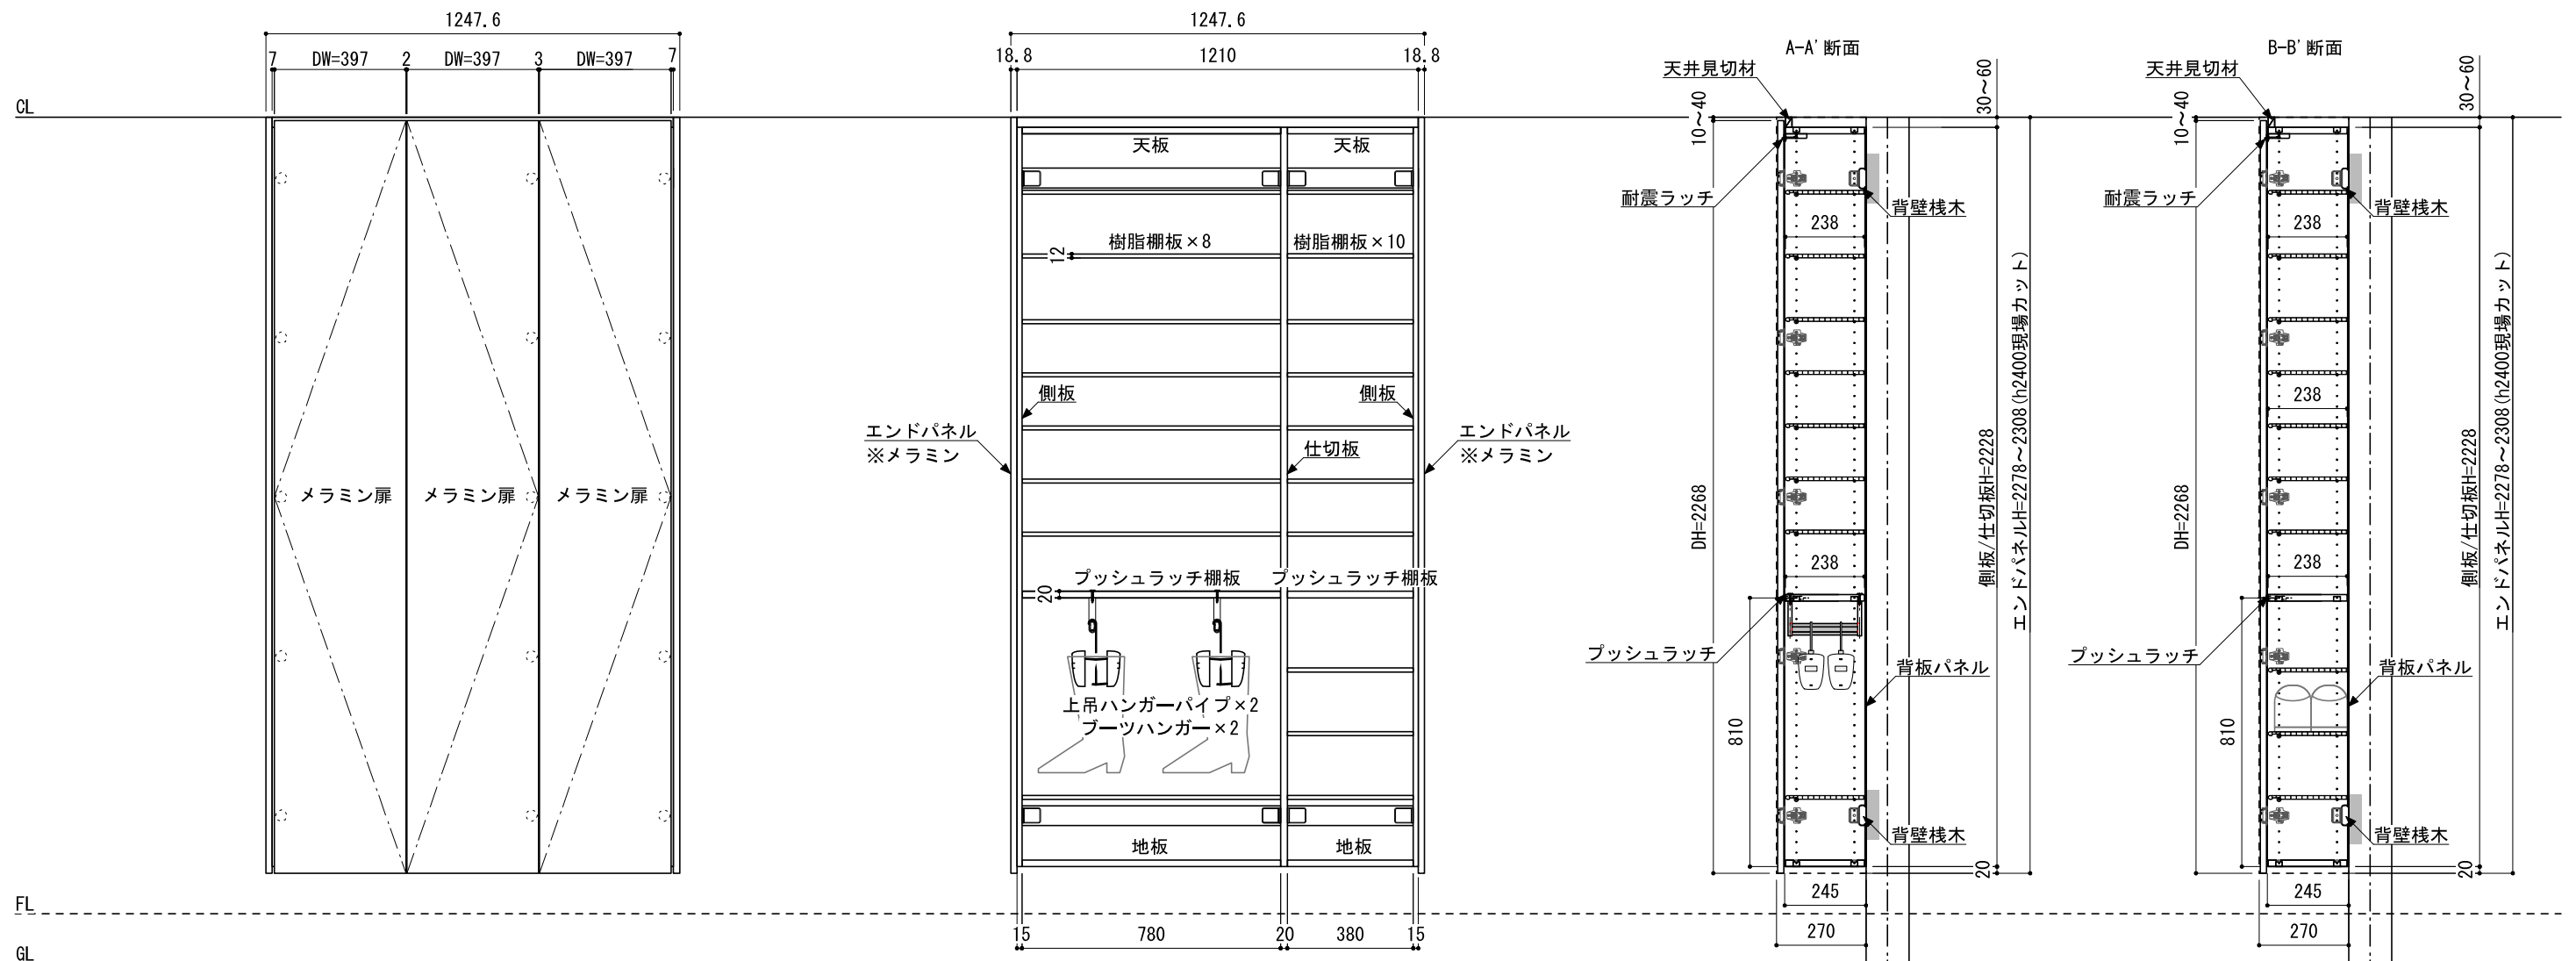

※樹脂棚板 2 枚余ります。