


下地必要位置

※施工方法、構成およびサイズに、

Technical drawing of a rectangular box. The overall width is 1248.8. The overall height is 270. The internal height is 245. The box is divided into three sections by two vertical lines labeled A and B. The bottom section is labeled A' and B'. The right side of the box is labeled 80. The box contains three rounded rectangular compartments arranged in two rows: two in the top row and one in the bottom row. Dashed lines indicate the internal structure and the bottom of the box.

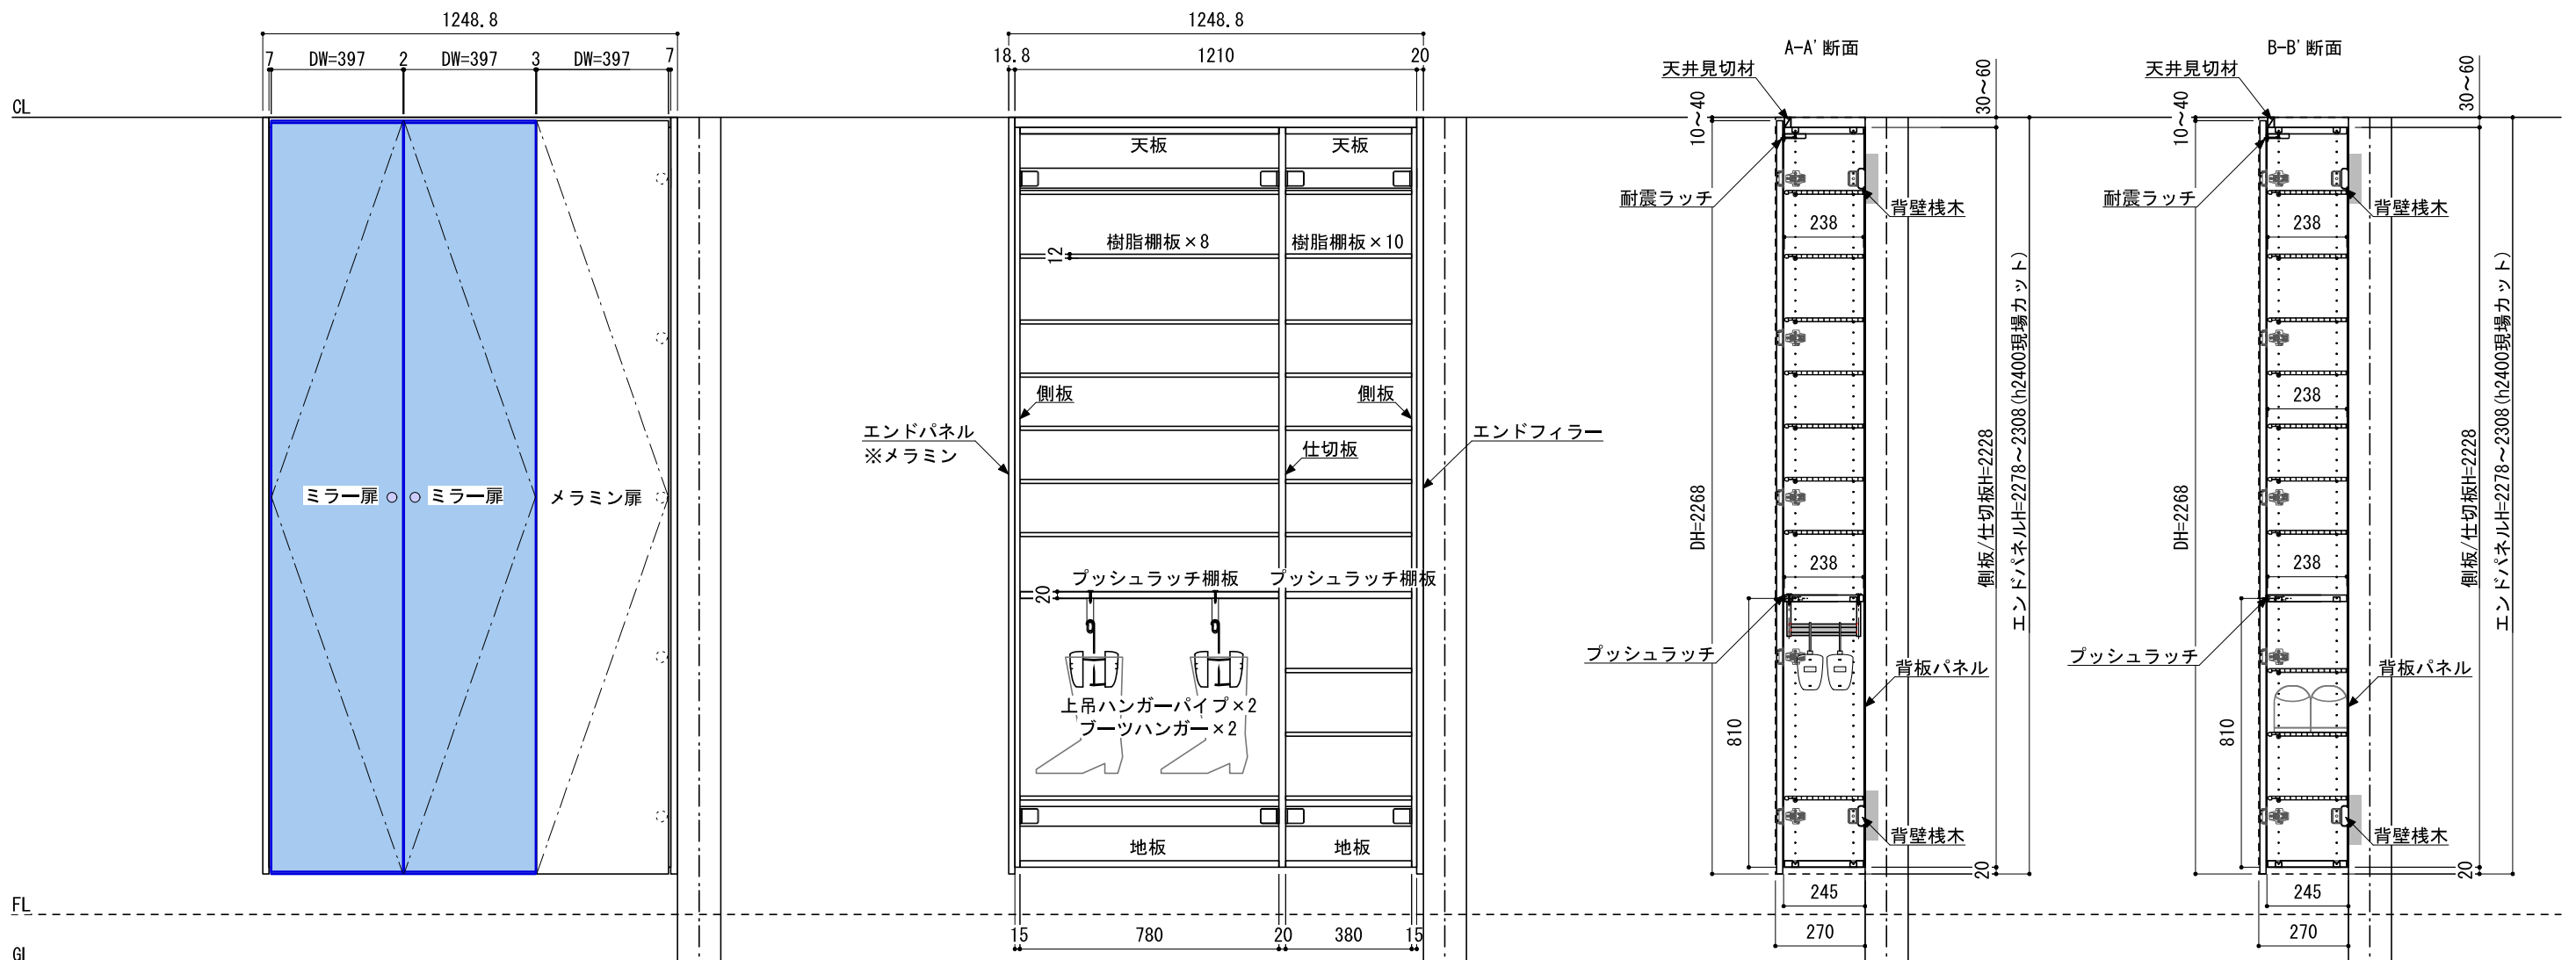

南海プライウッド株式会社

商品名

玄関収納【エントレージ】

プラン名

1.5 D2-2 ミラー×2、メラミン×1
片側オフン

作成日

2016年7月1日

縮尺

1/20