

下地必要位置

※施工方法、構成およびサイズにより、お見積もり価格が変わります。

側板

受木 (現調)


壁

20

エンドフィラー

(エンドフィラー横使い納め)

Technical drawing of a rectangular box. The overall length is 1648.8. The overall height is 270. The height of the main body is 245. The height of the base is 80. The drawing shows a top view and a side view. The top view shows a rectangular box with a dashed line indicating the internal structure. The side view shows a rectangular box with a dashed line indicating the internal structure. Section lines A-A' and B-B' are shown, indicating the locations of the cross-sections.

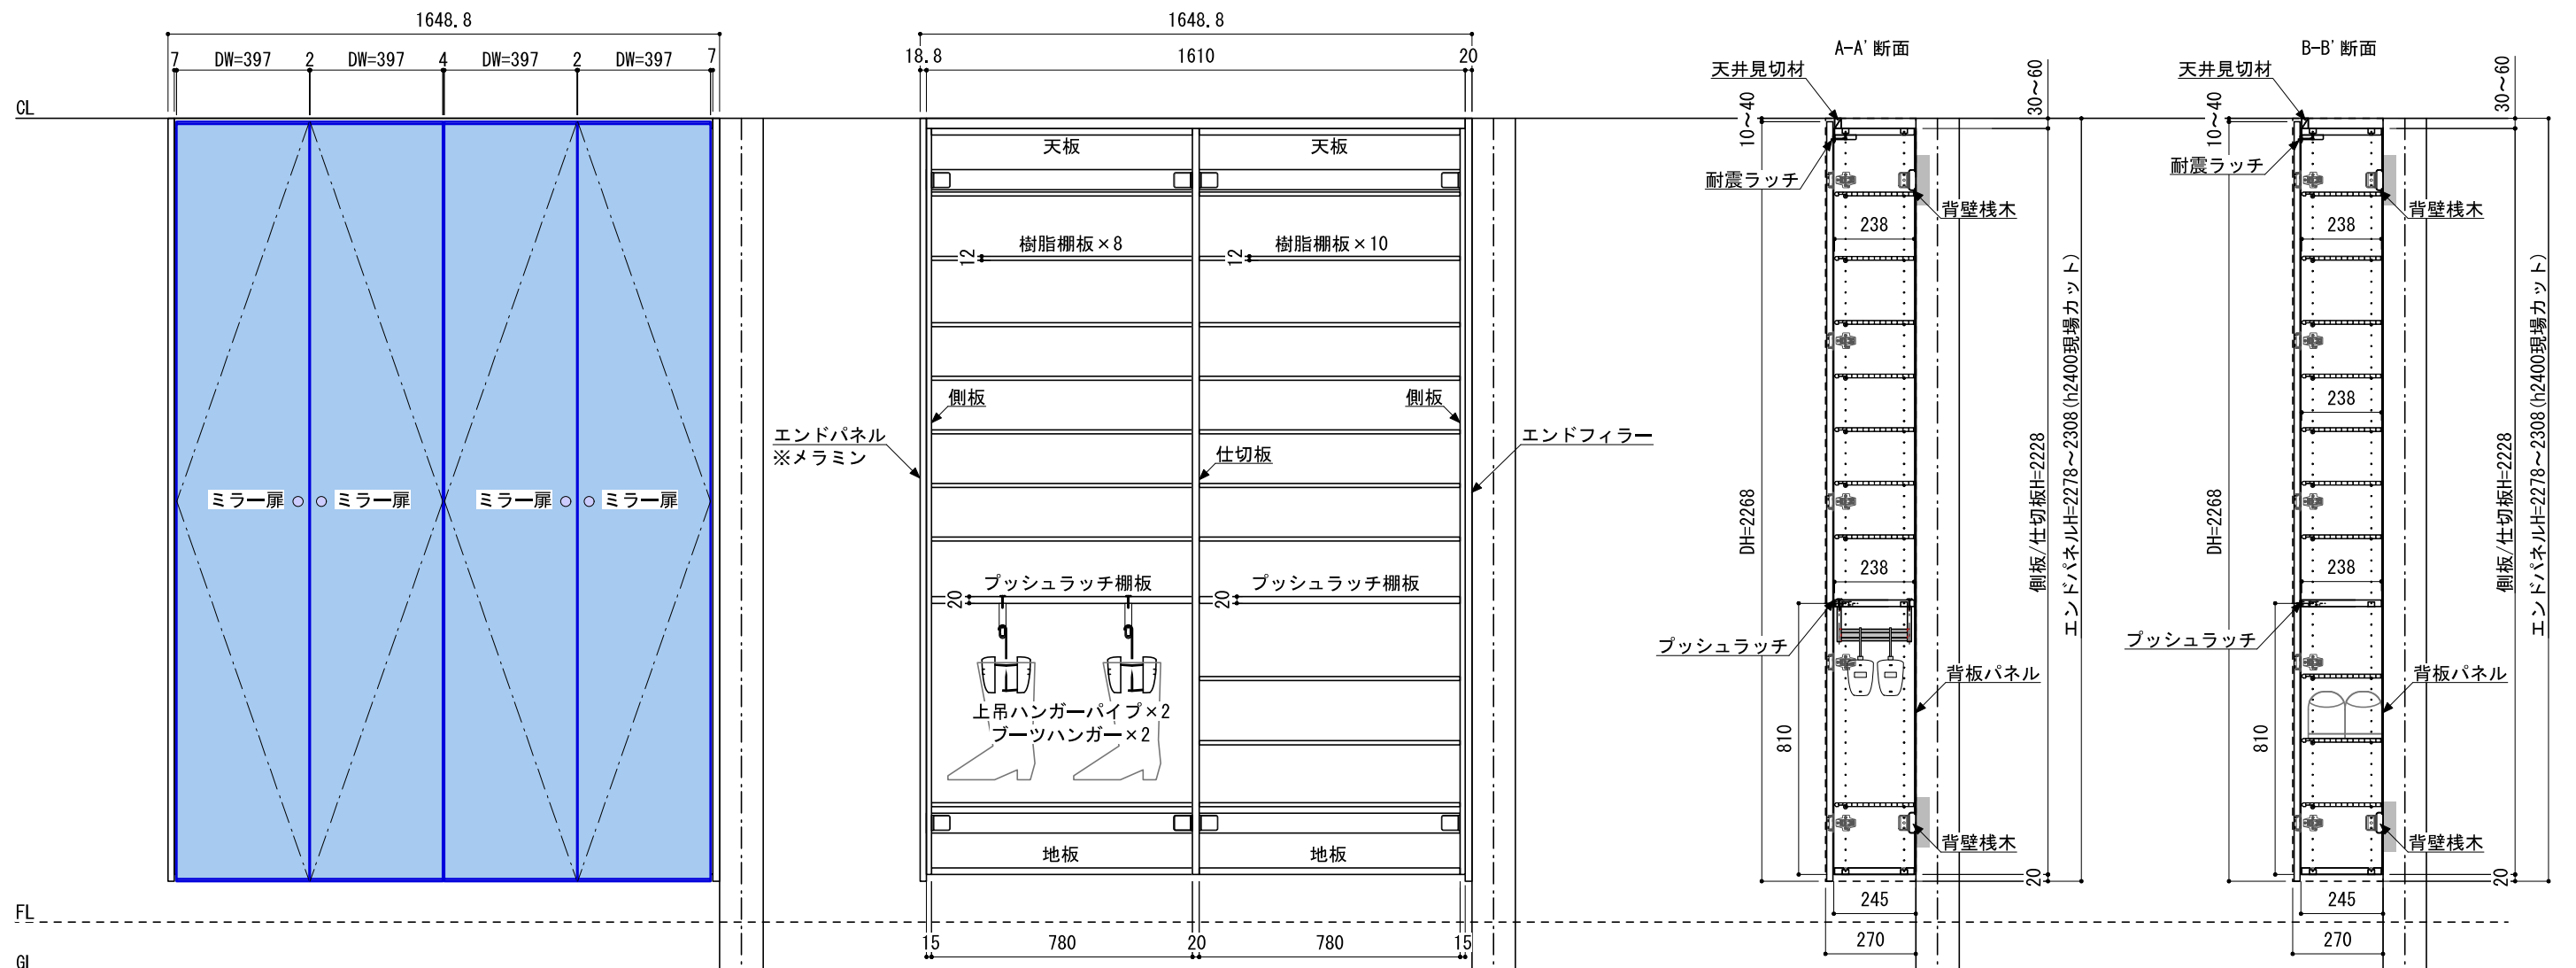

南海プライウッド株式会社

商品名

玄関収納【エントレージ】

プラン名

2.0 D2-2 ミラー×4
片側オフオン

作成日

2016年7月1日

縮尺

1/20