

下地必要位置

※施工方法、構成およびサイズに、

壁

側板

受木(現調)


扉

20

エンドフィラー

(エンドフィラー横使い納め)



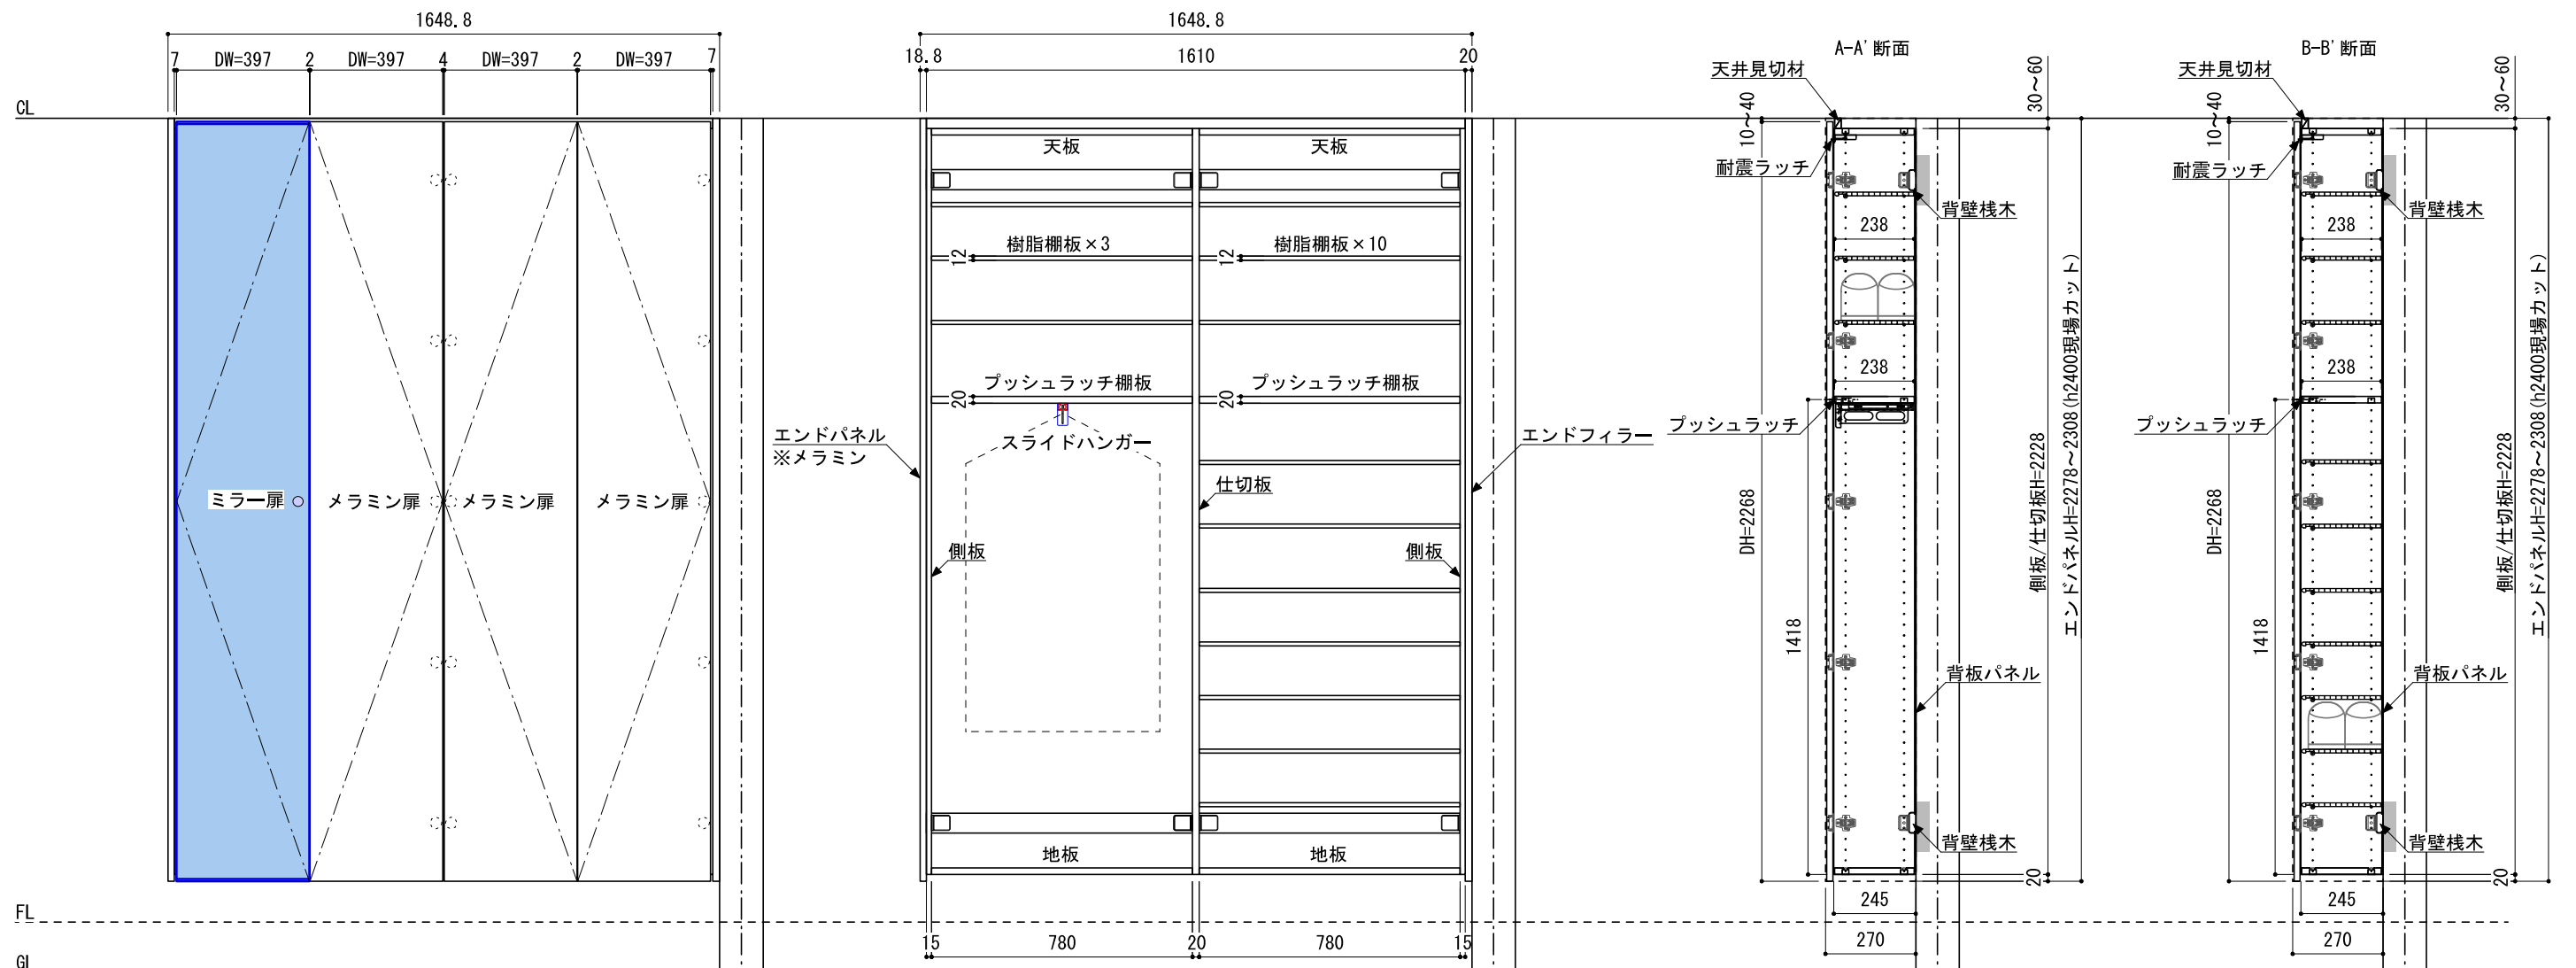

南海プライウッド株式会社

商品名

玄関収納【エントレージ】

プラン名

2.0 D2-3 ミラー×1、メラミン×3
片側オフン

作成日

2016年7月1日

縮尺

1/20