


下地必要位置

※躯体の状況をご確認ください。



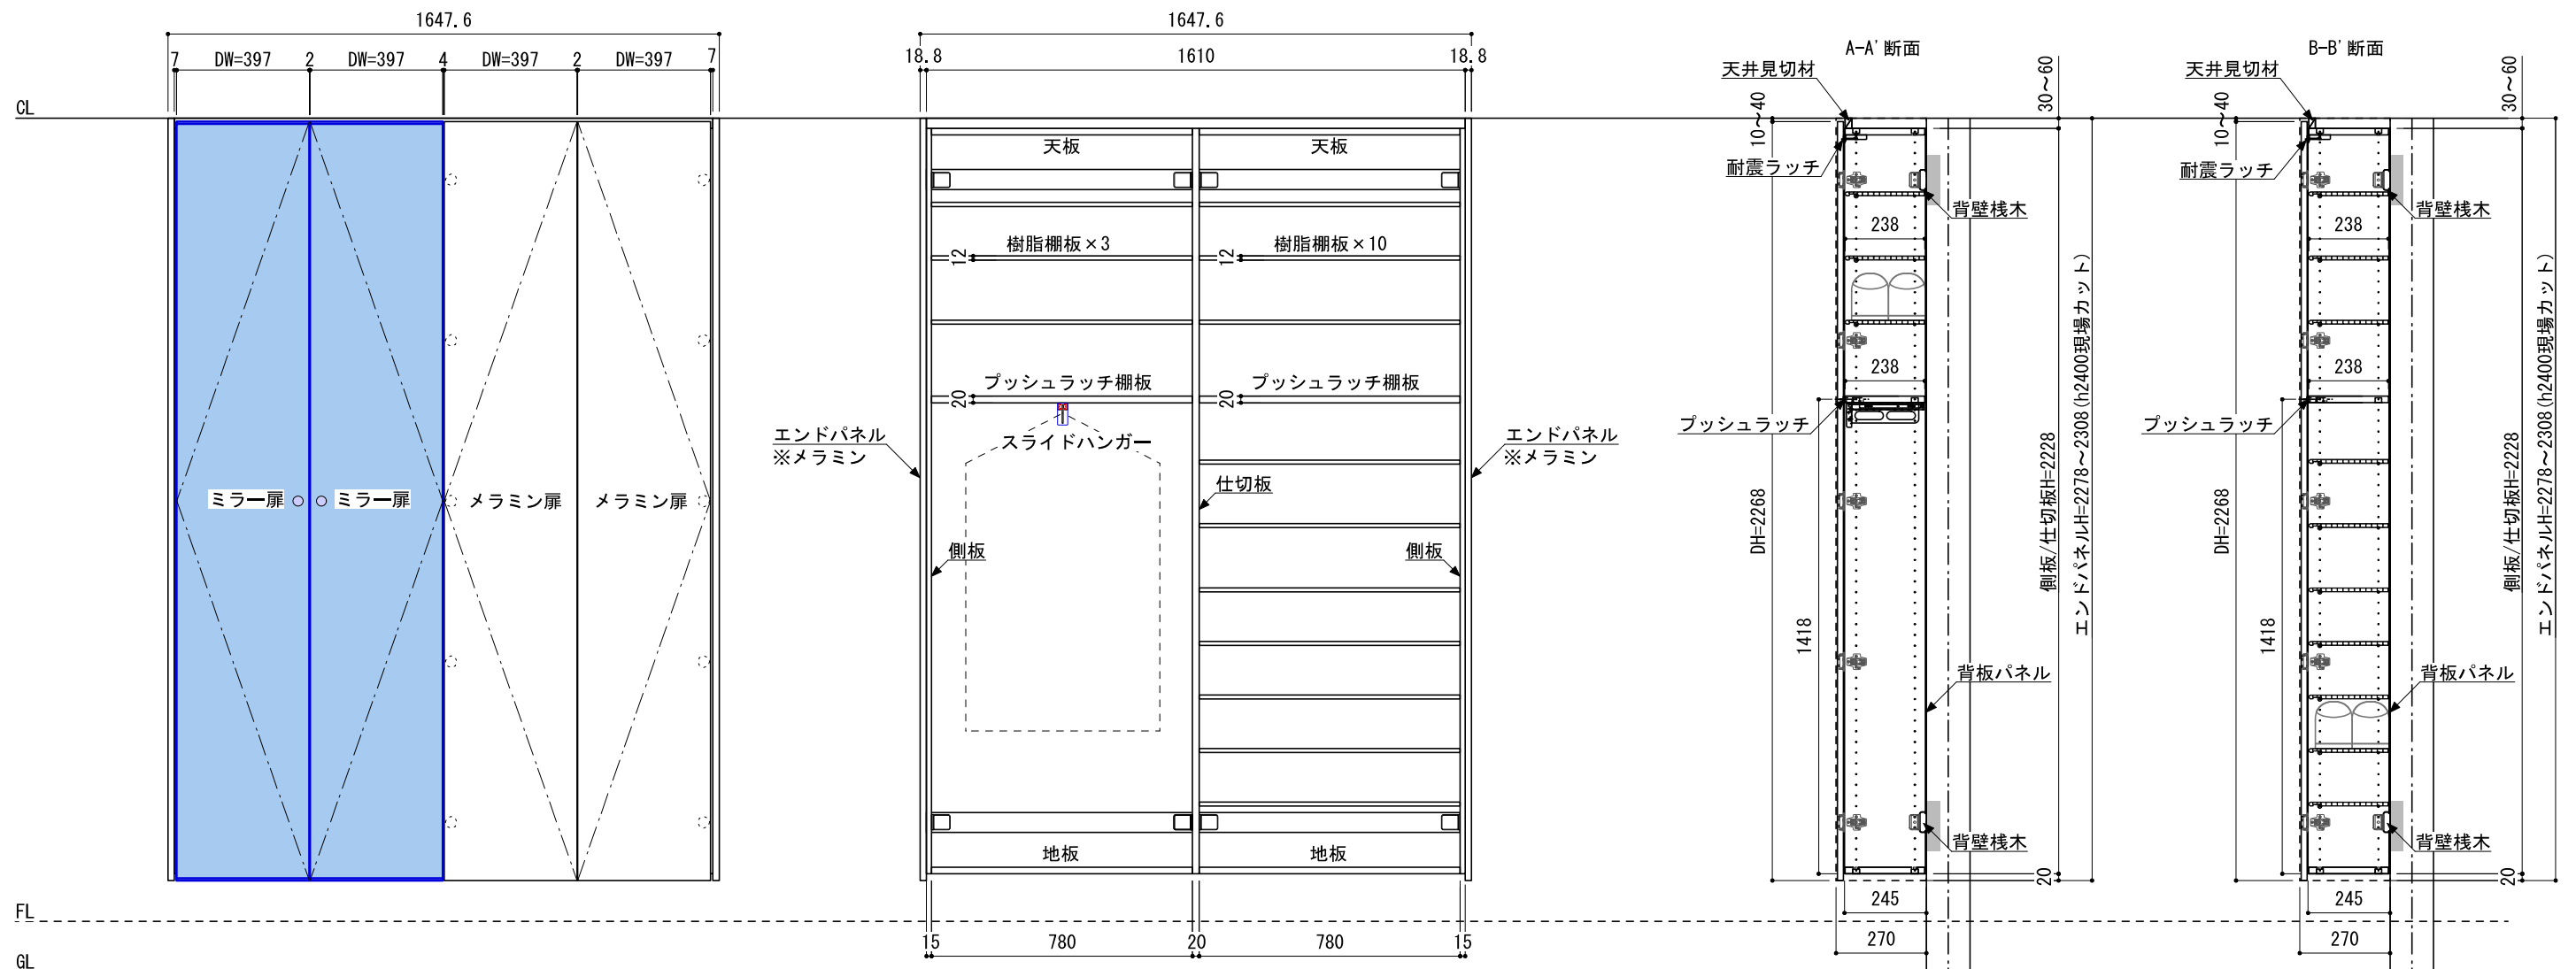

南海プライウッド株式会社

玄関収納【エントレージ】

2.0 D2-3 ミラー×2、メラミン×2
両側オフン

2016年7月1日

縮尺

1/20