

下地必要位置

※施工方法、構成およびサイズにより、お見積もり価格が変わります。

側板

受木 (現調)

扉


20

壁

エンドフィラー

(エンドフィラー横使い納め)



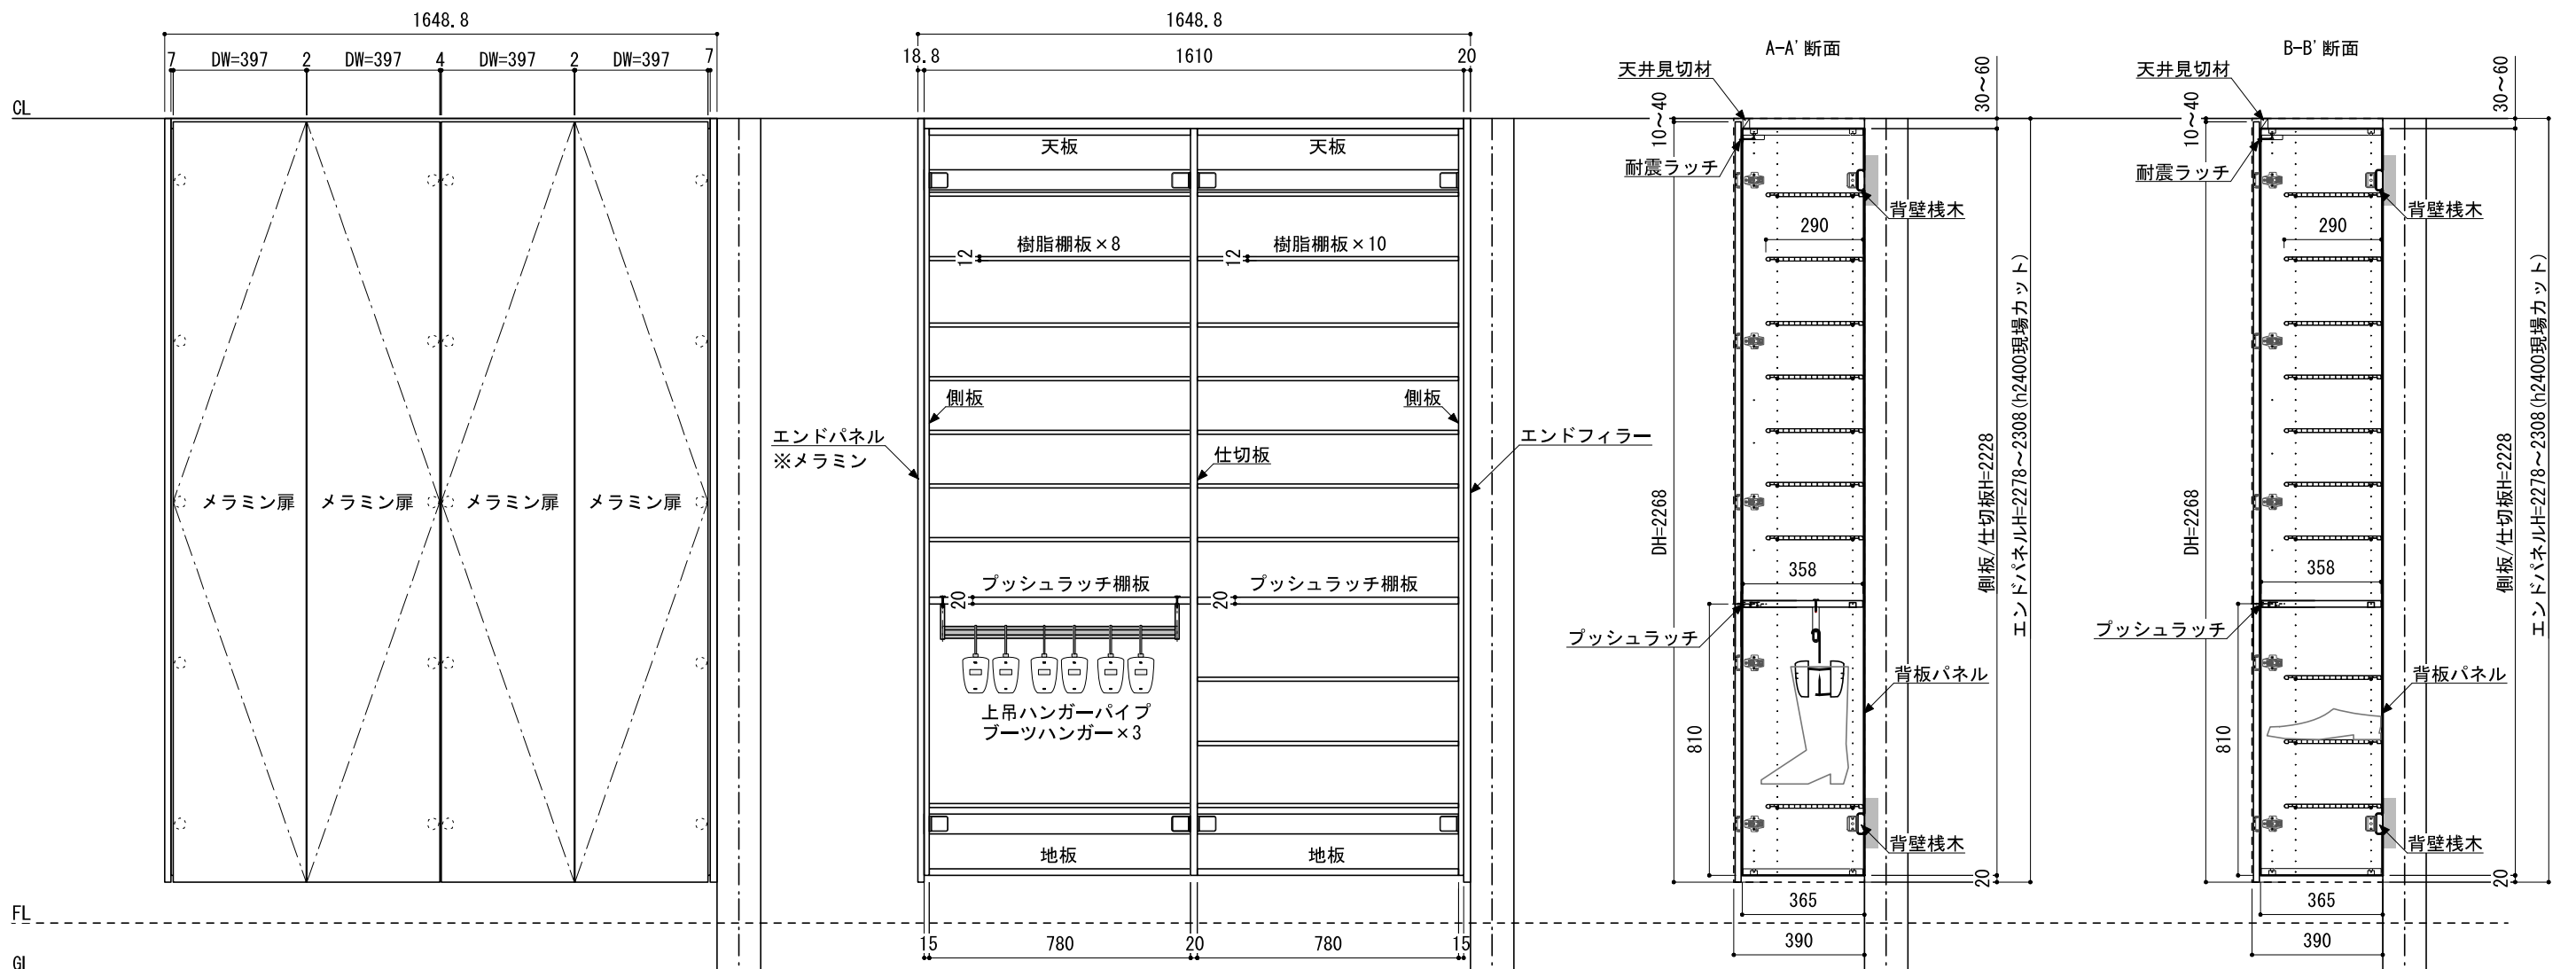

南海プライウッド株式会社

玄関収納【エントレージ】

2.0 D4-2 メラミン×4 片側オープン

2016年7月1日

縮尺

1/20